


DETAIL 1: SINGLE APPLICANT

DETAIL 2: MULTIPLE APPLICANTS

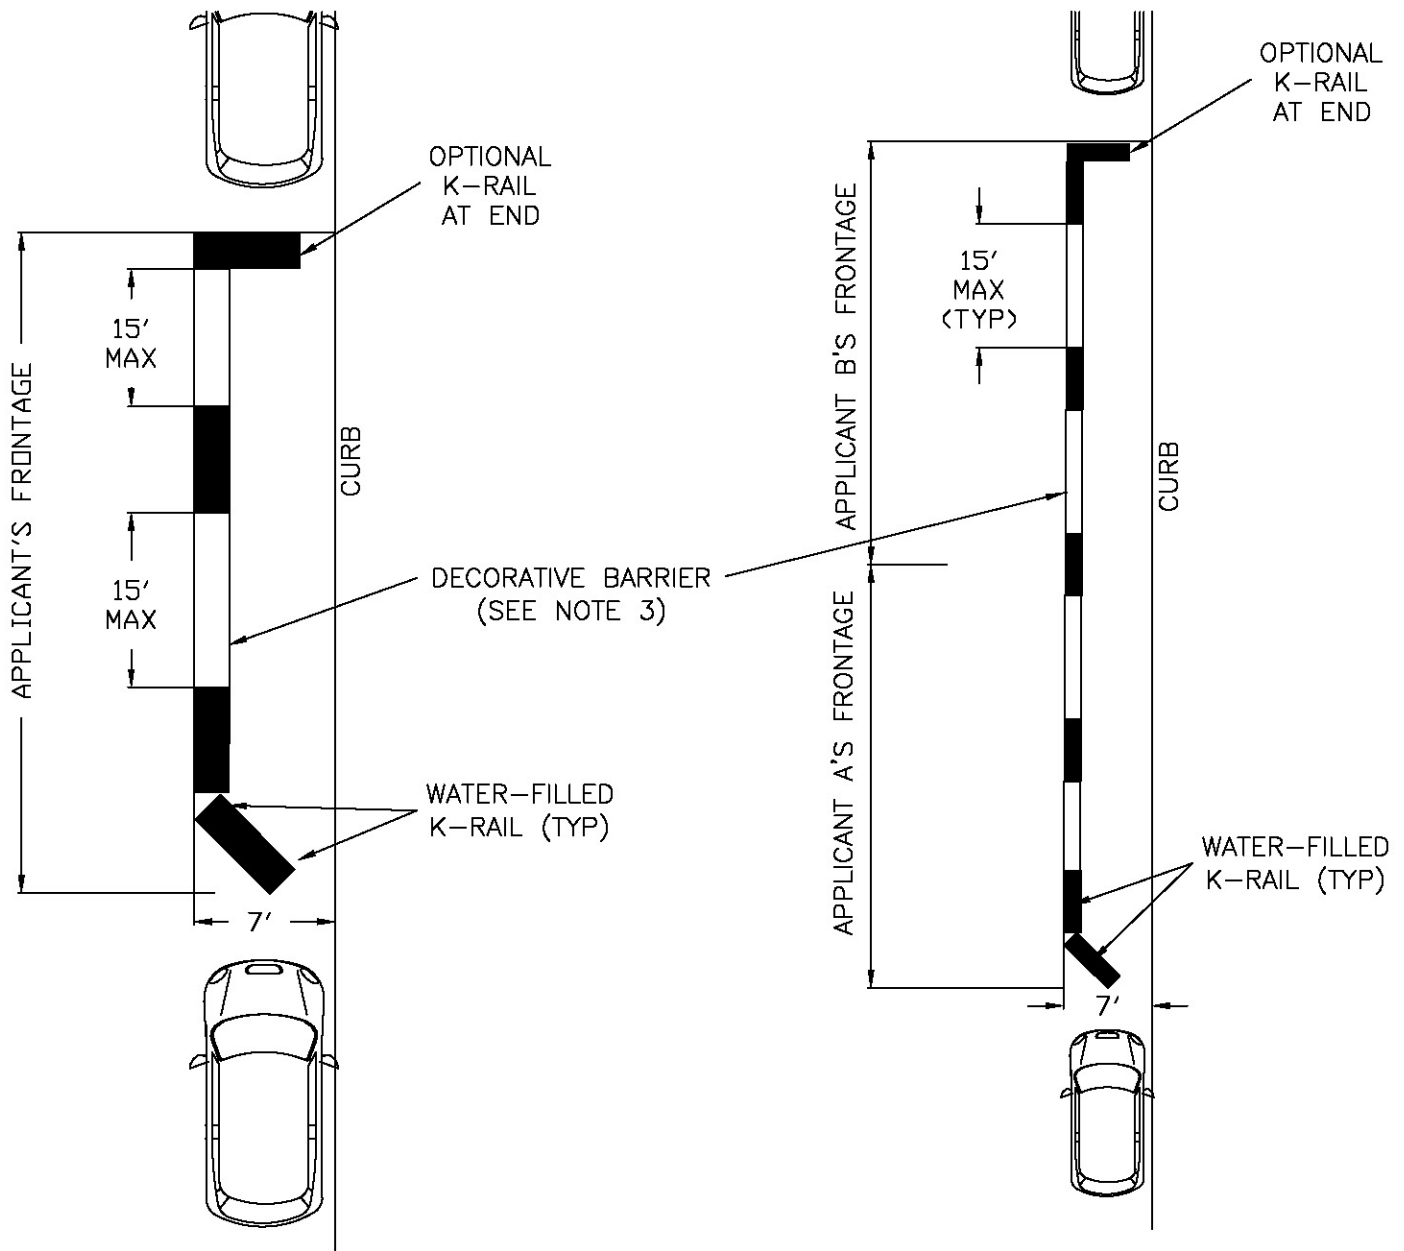

1. TWO WATER-FILLED K-RAIL ARE REQUIRED (AS SHOWN ABOVE) AT THE BEGINNING OF EACH OCCUPANCY ZONE.
2. ADJACENT BUSINESSES MAY COMBINE OCCUPANCY ZONES WITHOUT A K-RAIL SEPARATING THE TWO ZONES.
3. DECORATIVE ELEMENTS LESS THAN 15FT IN LENGTH/WIDTH MAY BE PLACED IN GAPS BETWEEN K-RAIL TO DEFINE THE OCCUPANCY ZONE. ELEMENTS MUST PREVENT PATRONS FROM LEAVING THE DEFINED AREA AND MAY CONSIST OF POTTED PLANTS, FENCING, OR OTHER MATERIALS UPON APPROVAL FROM THE CITY TRAFFIC ENGINEER.

REVISIONS		CITY OF LONG BEACH, DEPARTMENT OF PUBLIC WORKS OPEN STREETS INITIATIVE STANDARD PLANS	STANDARD PLAN NO.
NO.	DATE		
		PARKING LANE OCCUPANCY	OSI.2
APPROVED BY: <u>Carl R. Hickman</u>		<small>Digitally signed by Carl R. Hickman DN: cn=Carl R. Hickman, o=City of Long Beach, ou=City of Long Beach, email=chickman@cityoflongbeach.org, c=US</small>	SHEET 1 OF 1
		DATE: _____	