



EXAMPLE OF REQUIRED PLANS

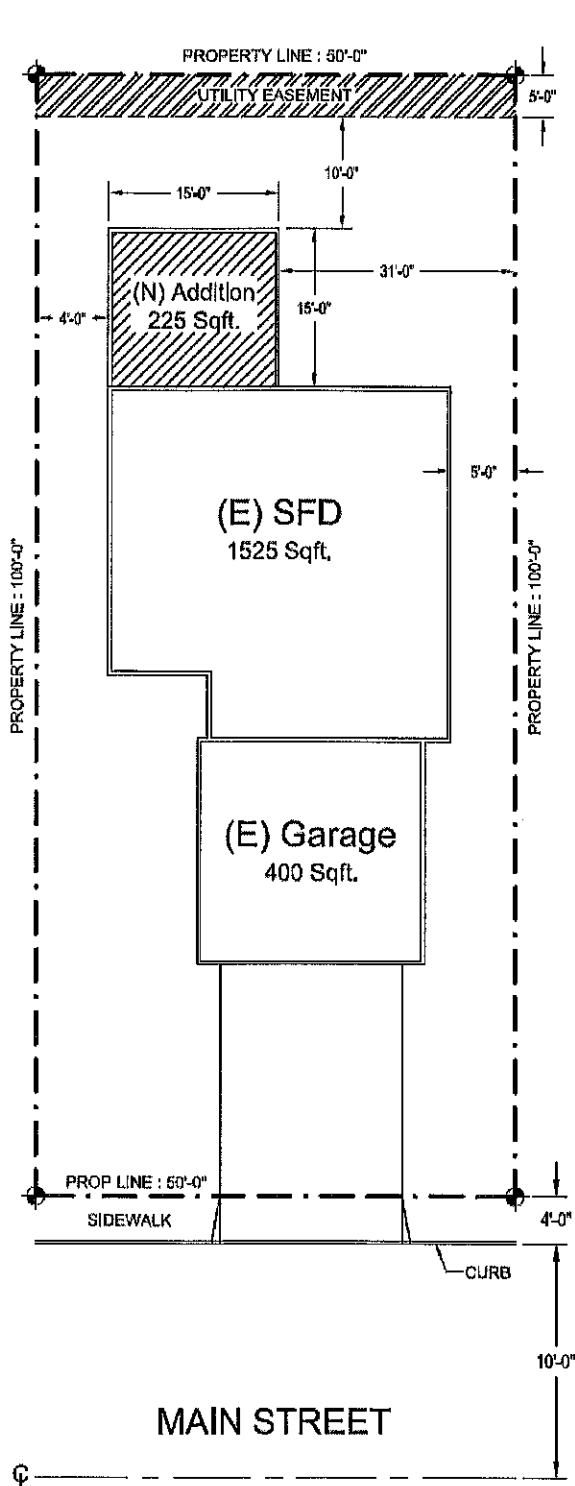

PLOT PLAN

SCALE 1/8 : 1'-0"

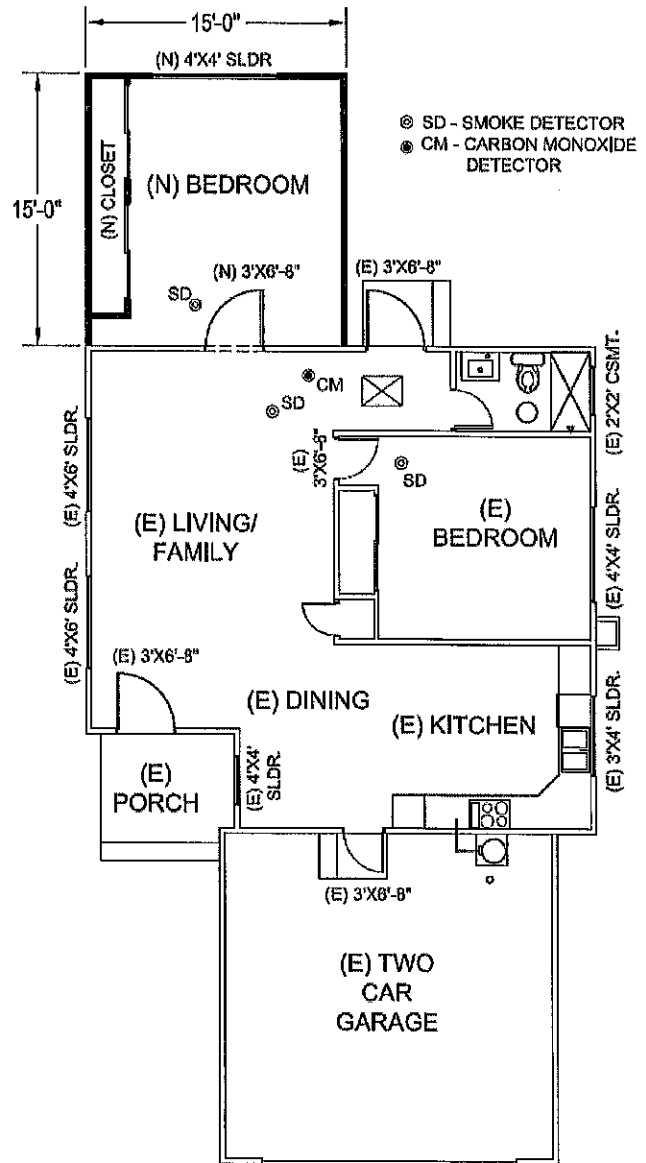

WALL LEGEND:

- NEW - [Solid Line]
- EXISTING - [Dashed Line]
- DEMO - [Dotted Line]



FLOOR PLAN

SCALE 1/4 : 1'-0"